


NORTHERN ARIZONA SHOOTING RANGE CONCEPTUAL SITE PLAN ALTERNATIVE A

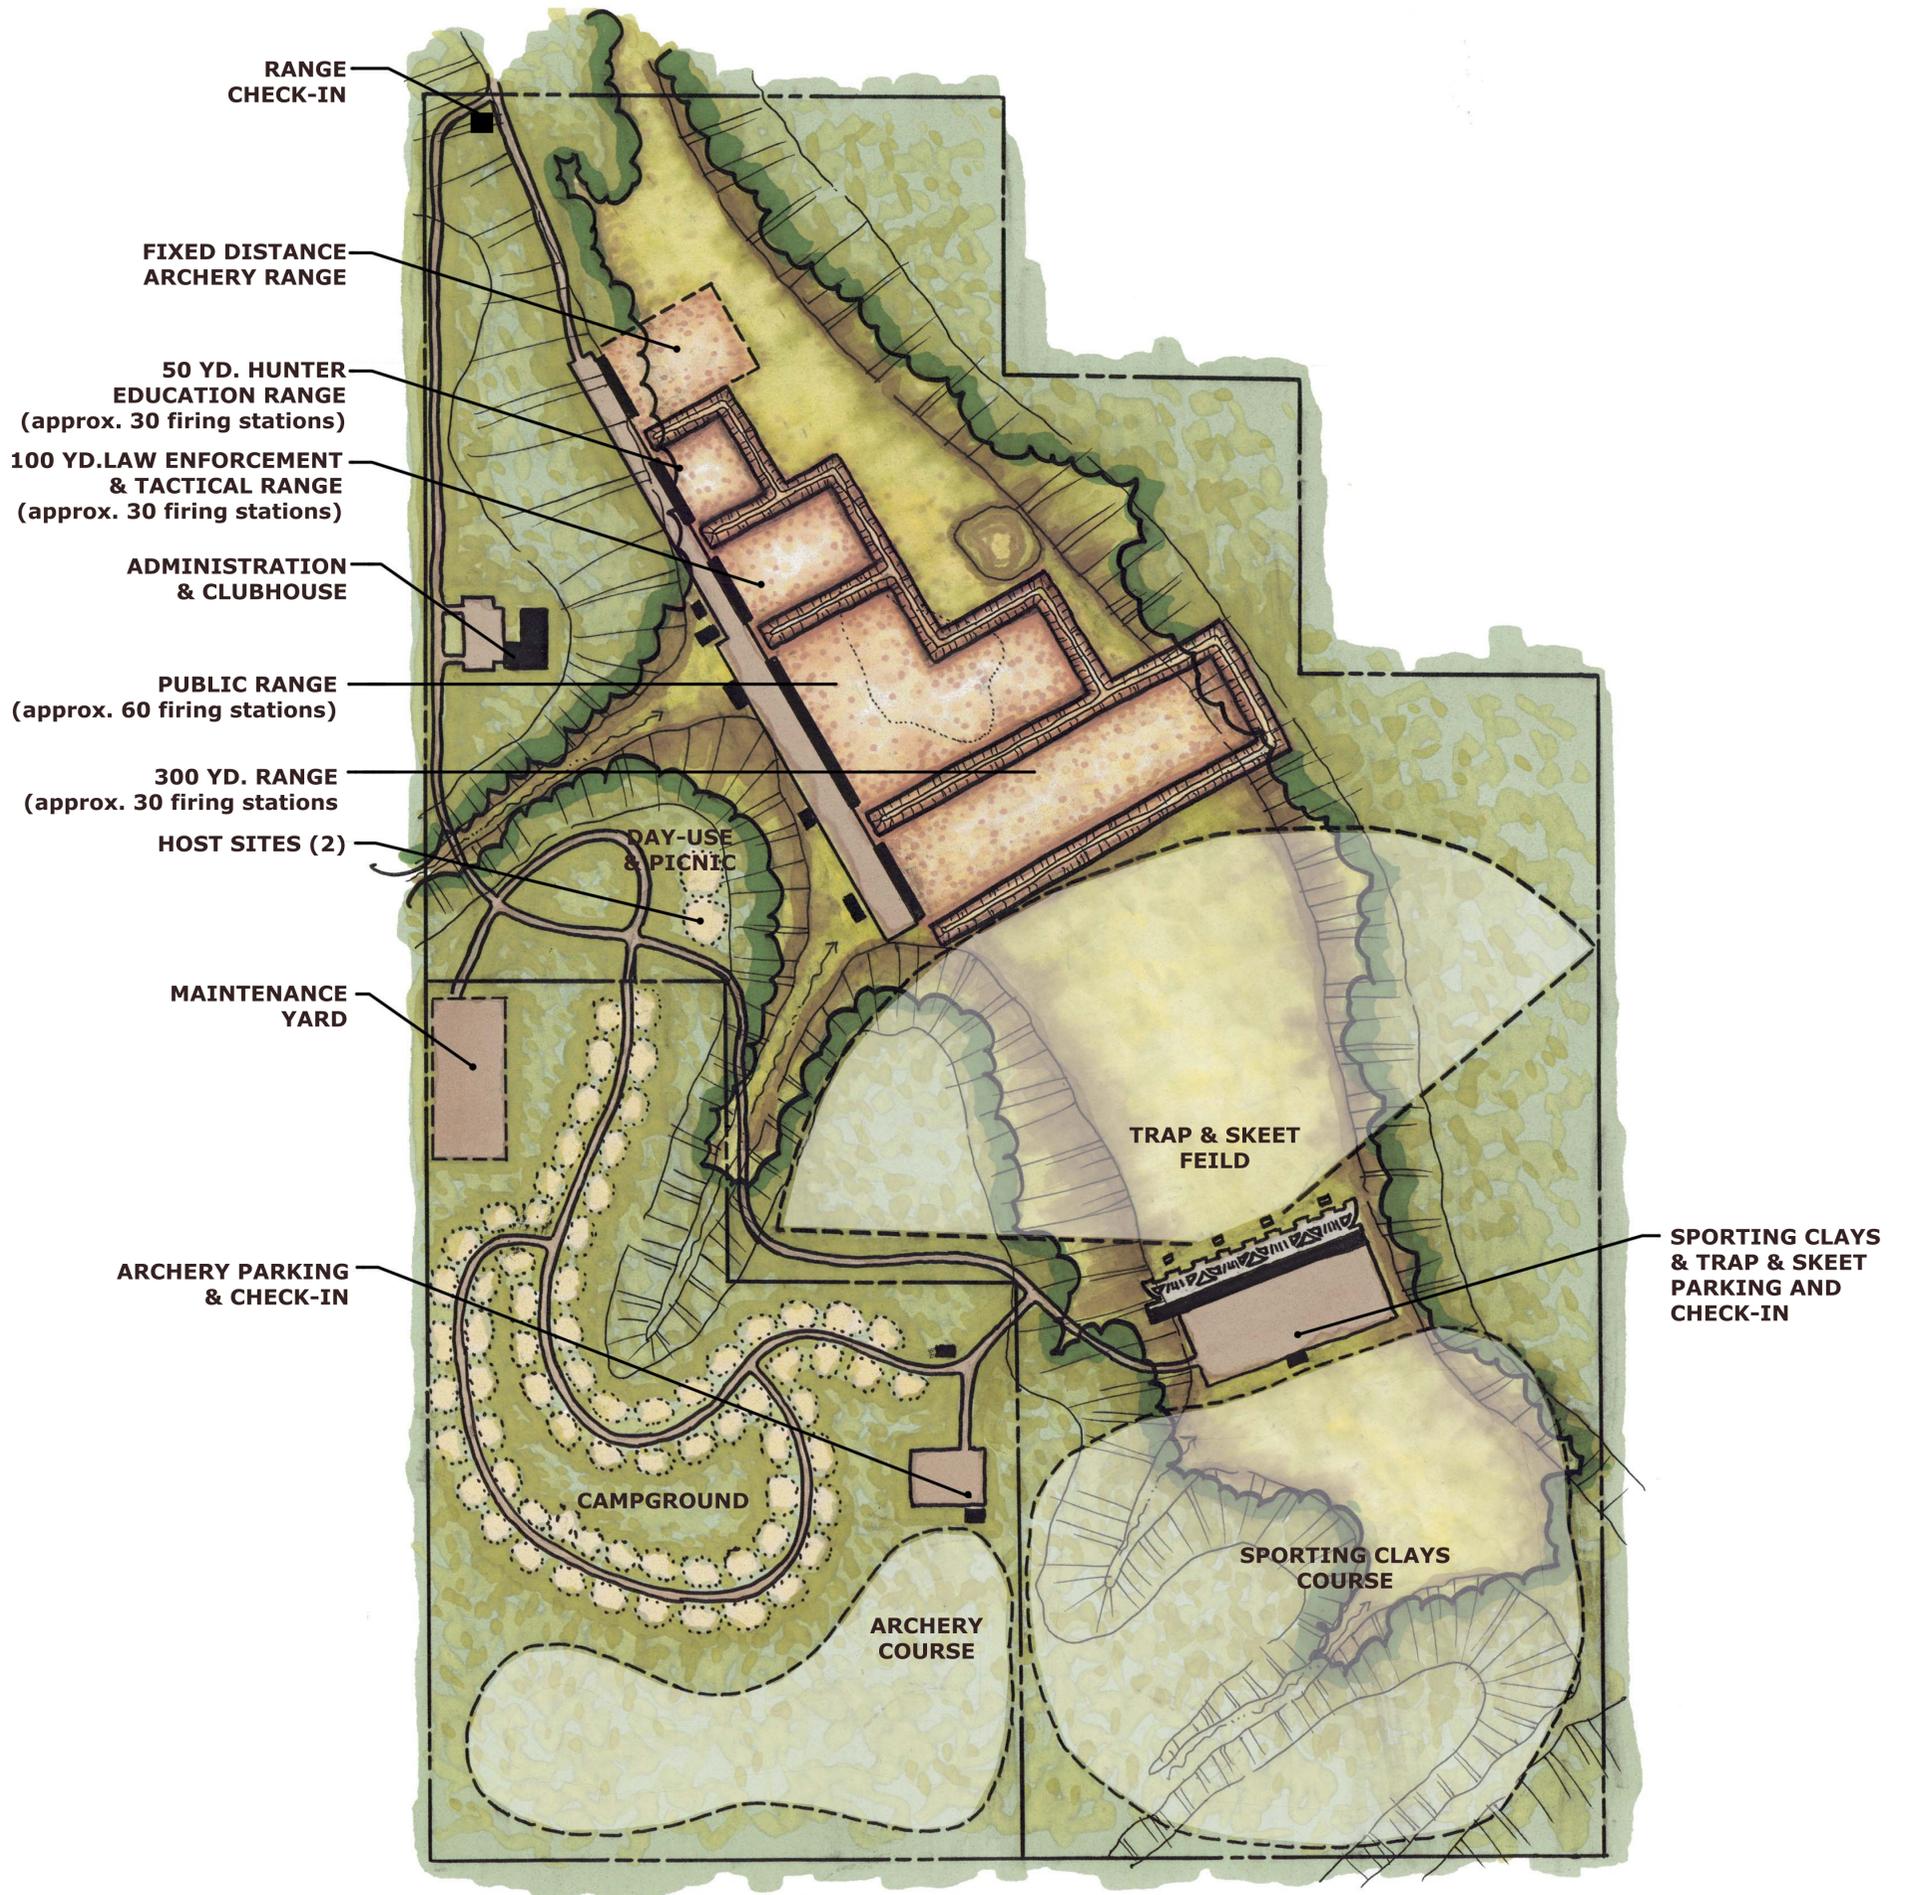

SCALE: 1"=200'0"

