


NORTHERN ARIZONA SHOOTING RANGE CONCEPTUAL SITE PLAN ALTERNATIVE B

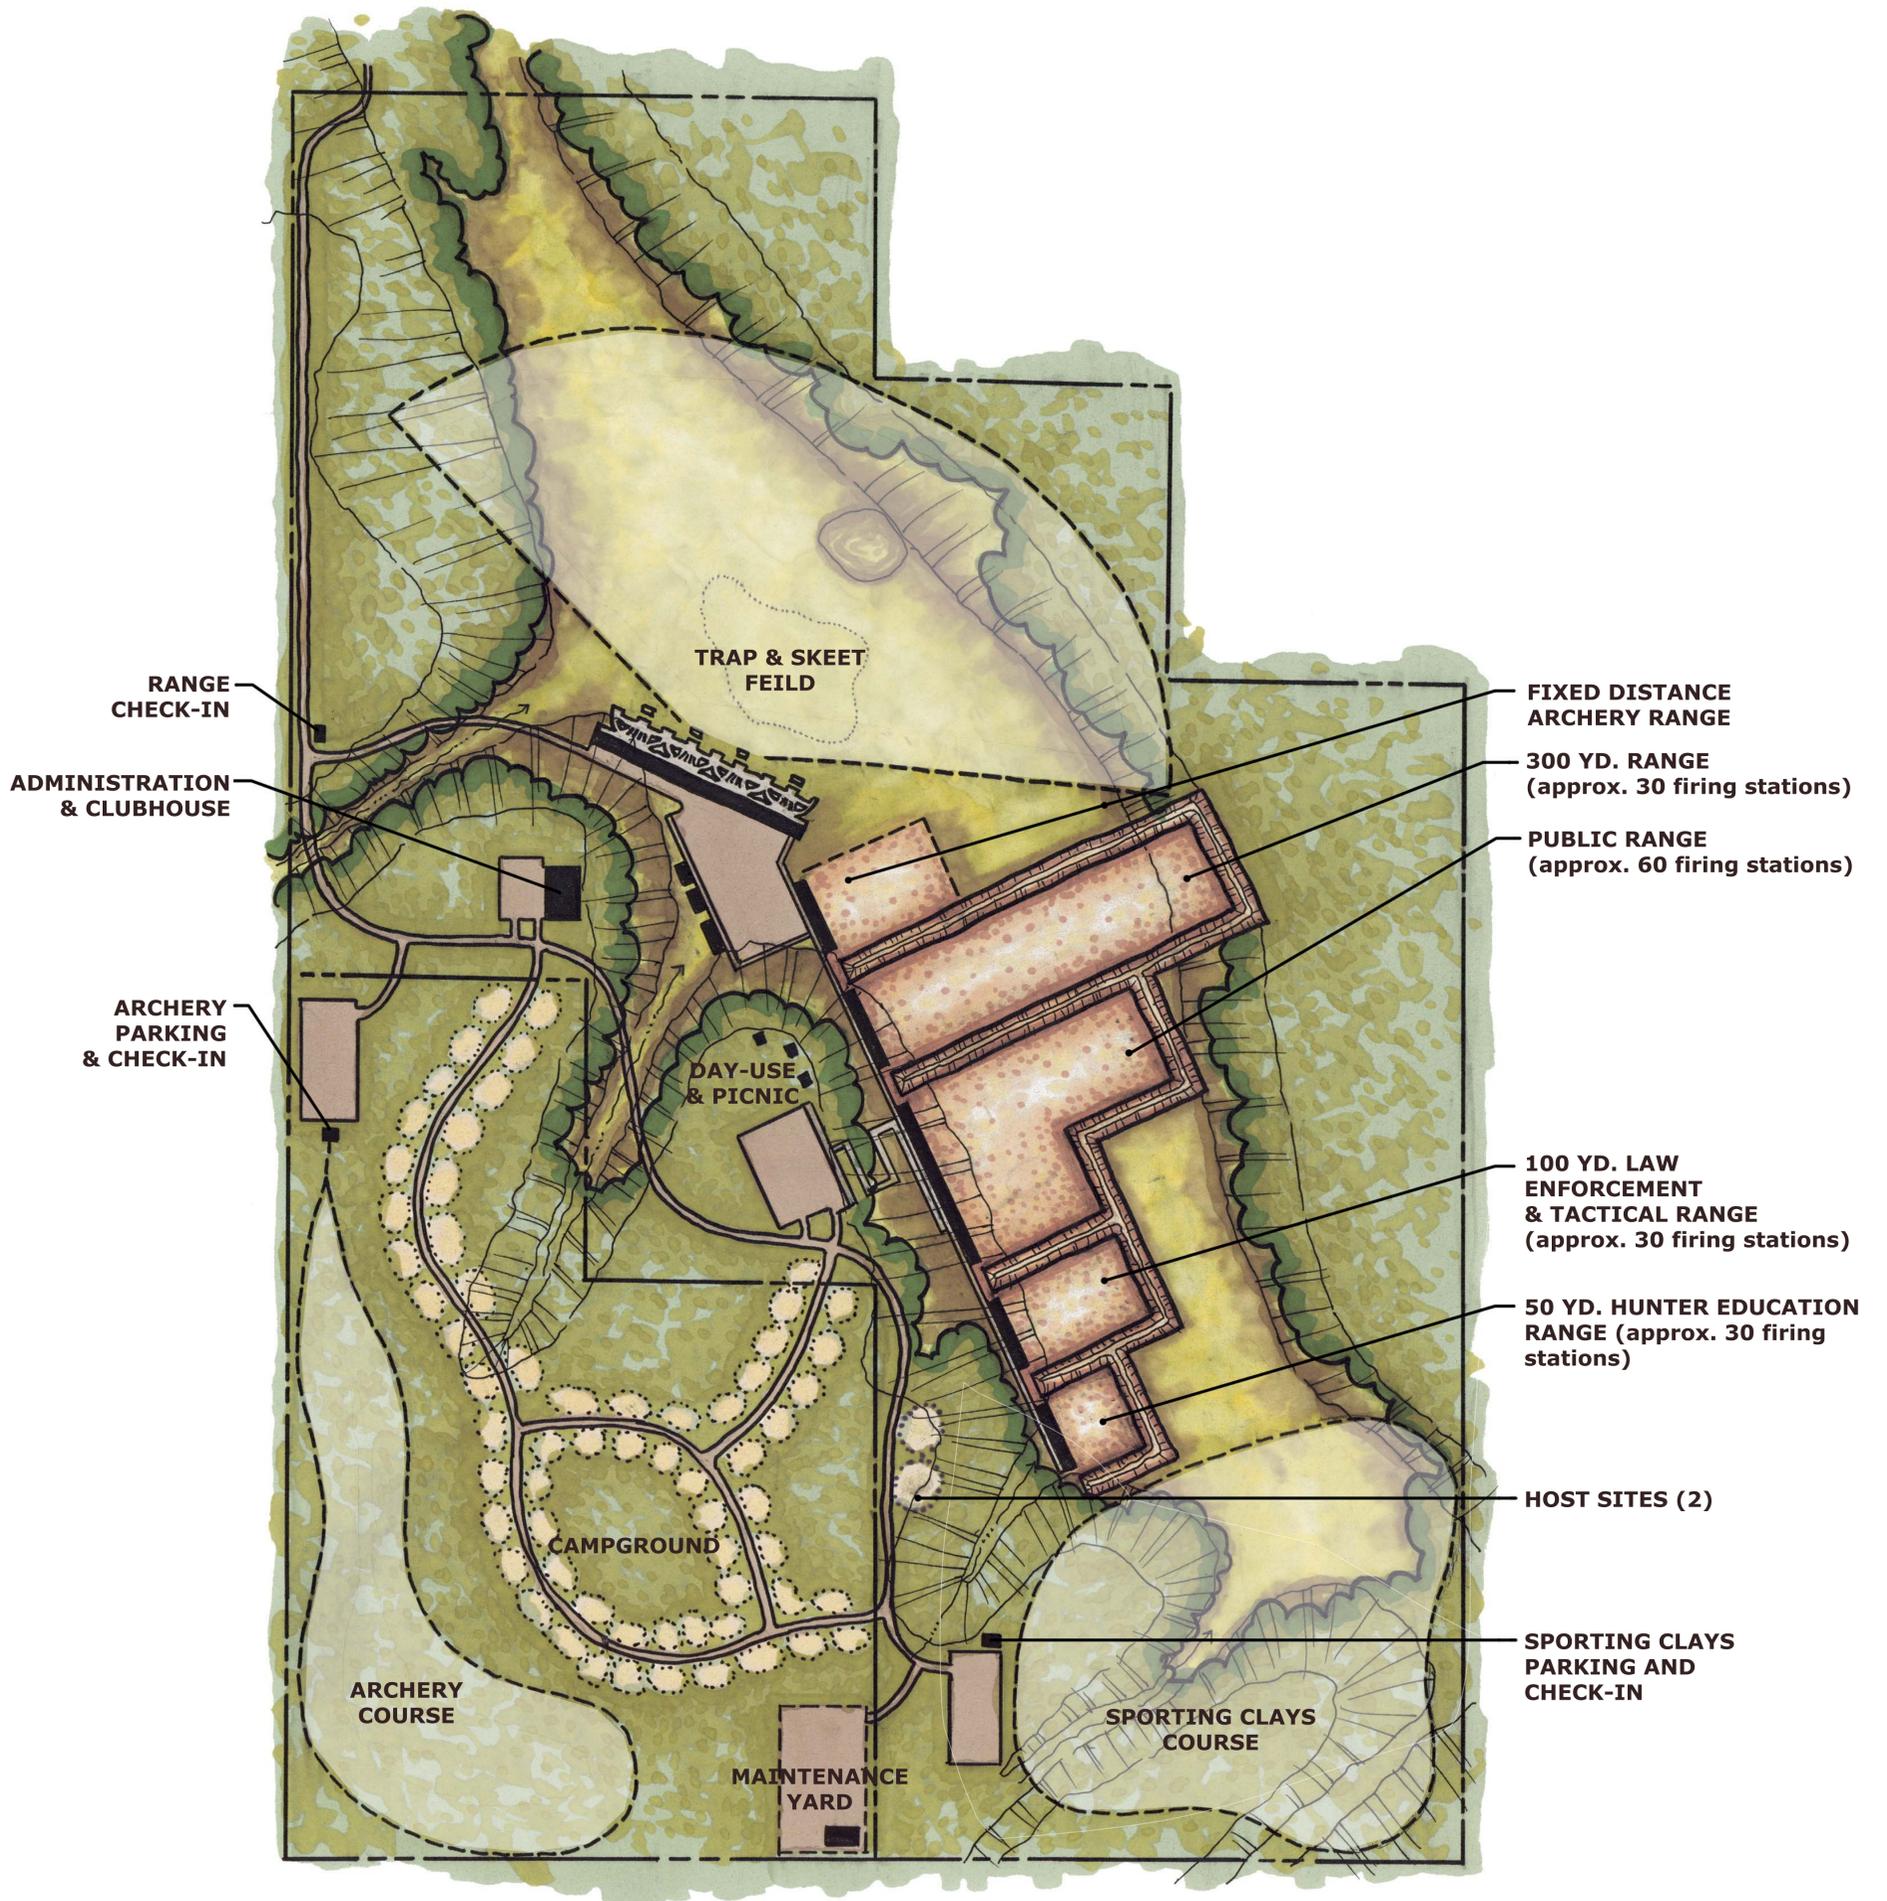

SCALE: 1"=200'0"

